BANK PLACE"

BEGIN at the point of intersection of the Westerly Right—of—Way of U.S. Highway No. 41 and the South line of Section 5, Township 4 South, Range 17 East, Columbia County, Florida and

run S.09°53'30"W., along said Westerly Right—of—Way line of U.S. Highway No. 41 a distance of 32.69 feet to its intersection with the Northerly Right—of—Way line of McFarlane Avenue;

32.69 feet to its intersection with the Northerly Right—of—Way line of McFarlane Avenue; thence N.84*21'00"W. along said Northerly Right—of—Way line 429.12 feet to its intersection with the Easterly Right—of—Way line of State Road No. 47; thence N.19*26'38"E. along said Easterly Right—of—Way line 271.94 feet to the Point of Curve of a curve concave to the East having a radius of 5679.65 feet and a central angle of 03*12'05", said curve also having a Chord bearing of N.21*02'41"E. and a Chord distance of 317.31 feet; thence Northerly along the arc of said curve, being also said Easterly Right—of—Way line of State Road No. 47 a distance of 317.35 feet; thence S.80*42'36"E. 321.46 feet to a point on the Westerly Right—of—Way line of U.S. Highway No. 41; thence S.09*53'30"W. along said Westerly Right—of—Way line 518.43 feet to the POINT OF BEGINNING. Said lands lying partly in the Southwest 1/4 of Section 5 partly in the Southeast 1/4 of Section 6 and

Southwest 1/4 of Section 5, partly in the Southeast 1/4 of the Southeast 1/4 of Section 6 and

partly in the Northwest 1/4 of the Northwest 1/4 of Section 8, Township 4 South, Range 17 East,

= Permanent Reference Monument set, cap stamped PLS 3628, with No. and date.

= Permanent Control Point set, cap stamped PLS 3628, with no. and date.

Boundary based on prior Survey of tract by Donald F. Lee and Associates, Inc.

Bearings projected from above referenced Donald F. Lee and Associates Survey.

8.) This development does not lie in a Flood Zone "A" area according to the F.L.R.M.

There may be additional restrictions that are not recorded on this Plat that may be found in the Public Records of this County.

NOTICE: All Utility Easements shown on this Plat shall constitute Easements for the construction,

I HEREBY CERTIFY this to be a true and correct representation of the land Surveyed and shown

hereon, that the Survey was made under my responsible supervision, direction and control, that

I HEREBY CERTIFY that I have examined the foregoing Plat and that it complies in form with the

City Attorney

Permanent Control Points have been set as shown and that the Survey data complies with the

installation, maintenance and operation of electricity, telephone, CATV and public utilities

Donald F. Lee, P.L.S.

Florida Reg. Cert. No. 3628

DATE: /2 / /5 /1989.

= 4"x 4" Concrete Monument set, cap stamped PLS 3628.

= Concrete Monument found in place at time of Survey.

7.) Field data closure precision complies with Minimum Technical Standards.

which may serve the lands encompassed by this Plat.

Lake City Subdivision Ordinance and Chapter 177 of the Florida Statutés.

Lake City Subdivision Ordinance and Chapter 177 of the Florida Statutes.

CITY OF LAKE CITY, FLORIDA

Columbia County, Florida. Containing 4.88 acres, more or less.

DESCRIPTION

LEGEND / NOTES


Flood Hazard maps for this vicinity.

SURVEYOR'S CERTIFICATE

CITY ATTORNEY'S CERTIFICATE

in case of default.

SHEET

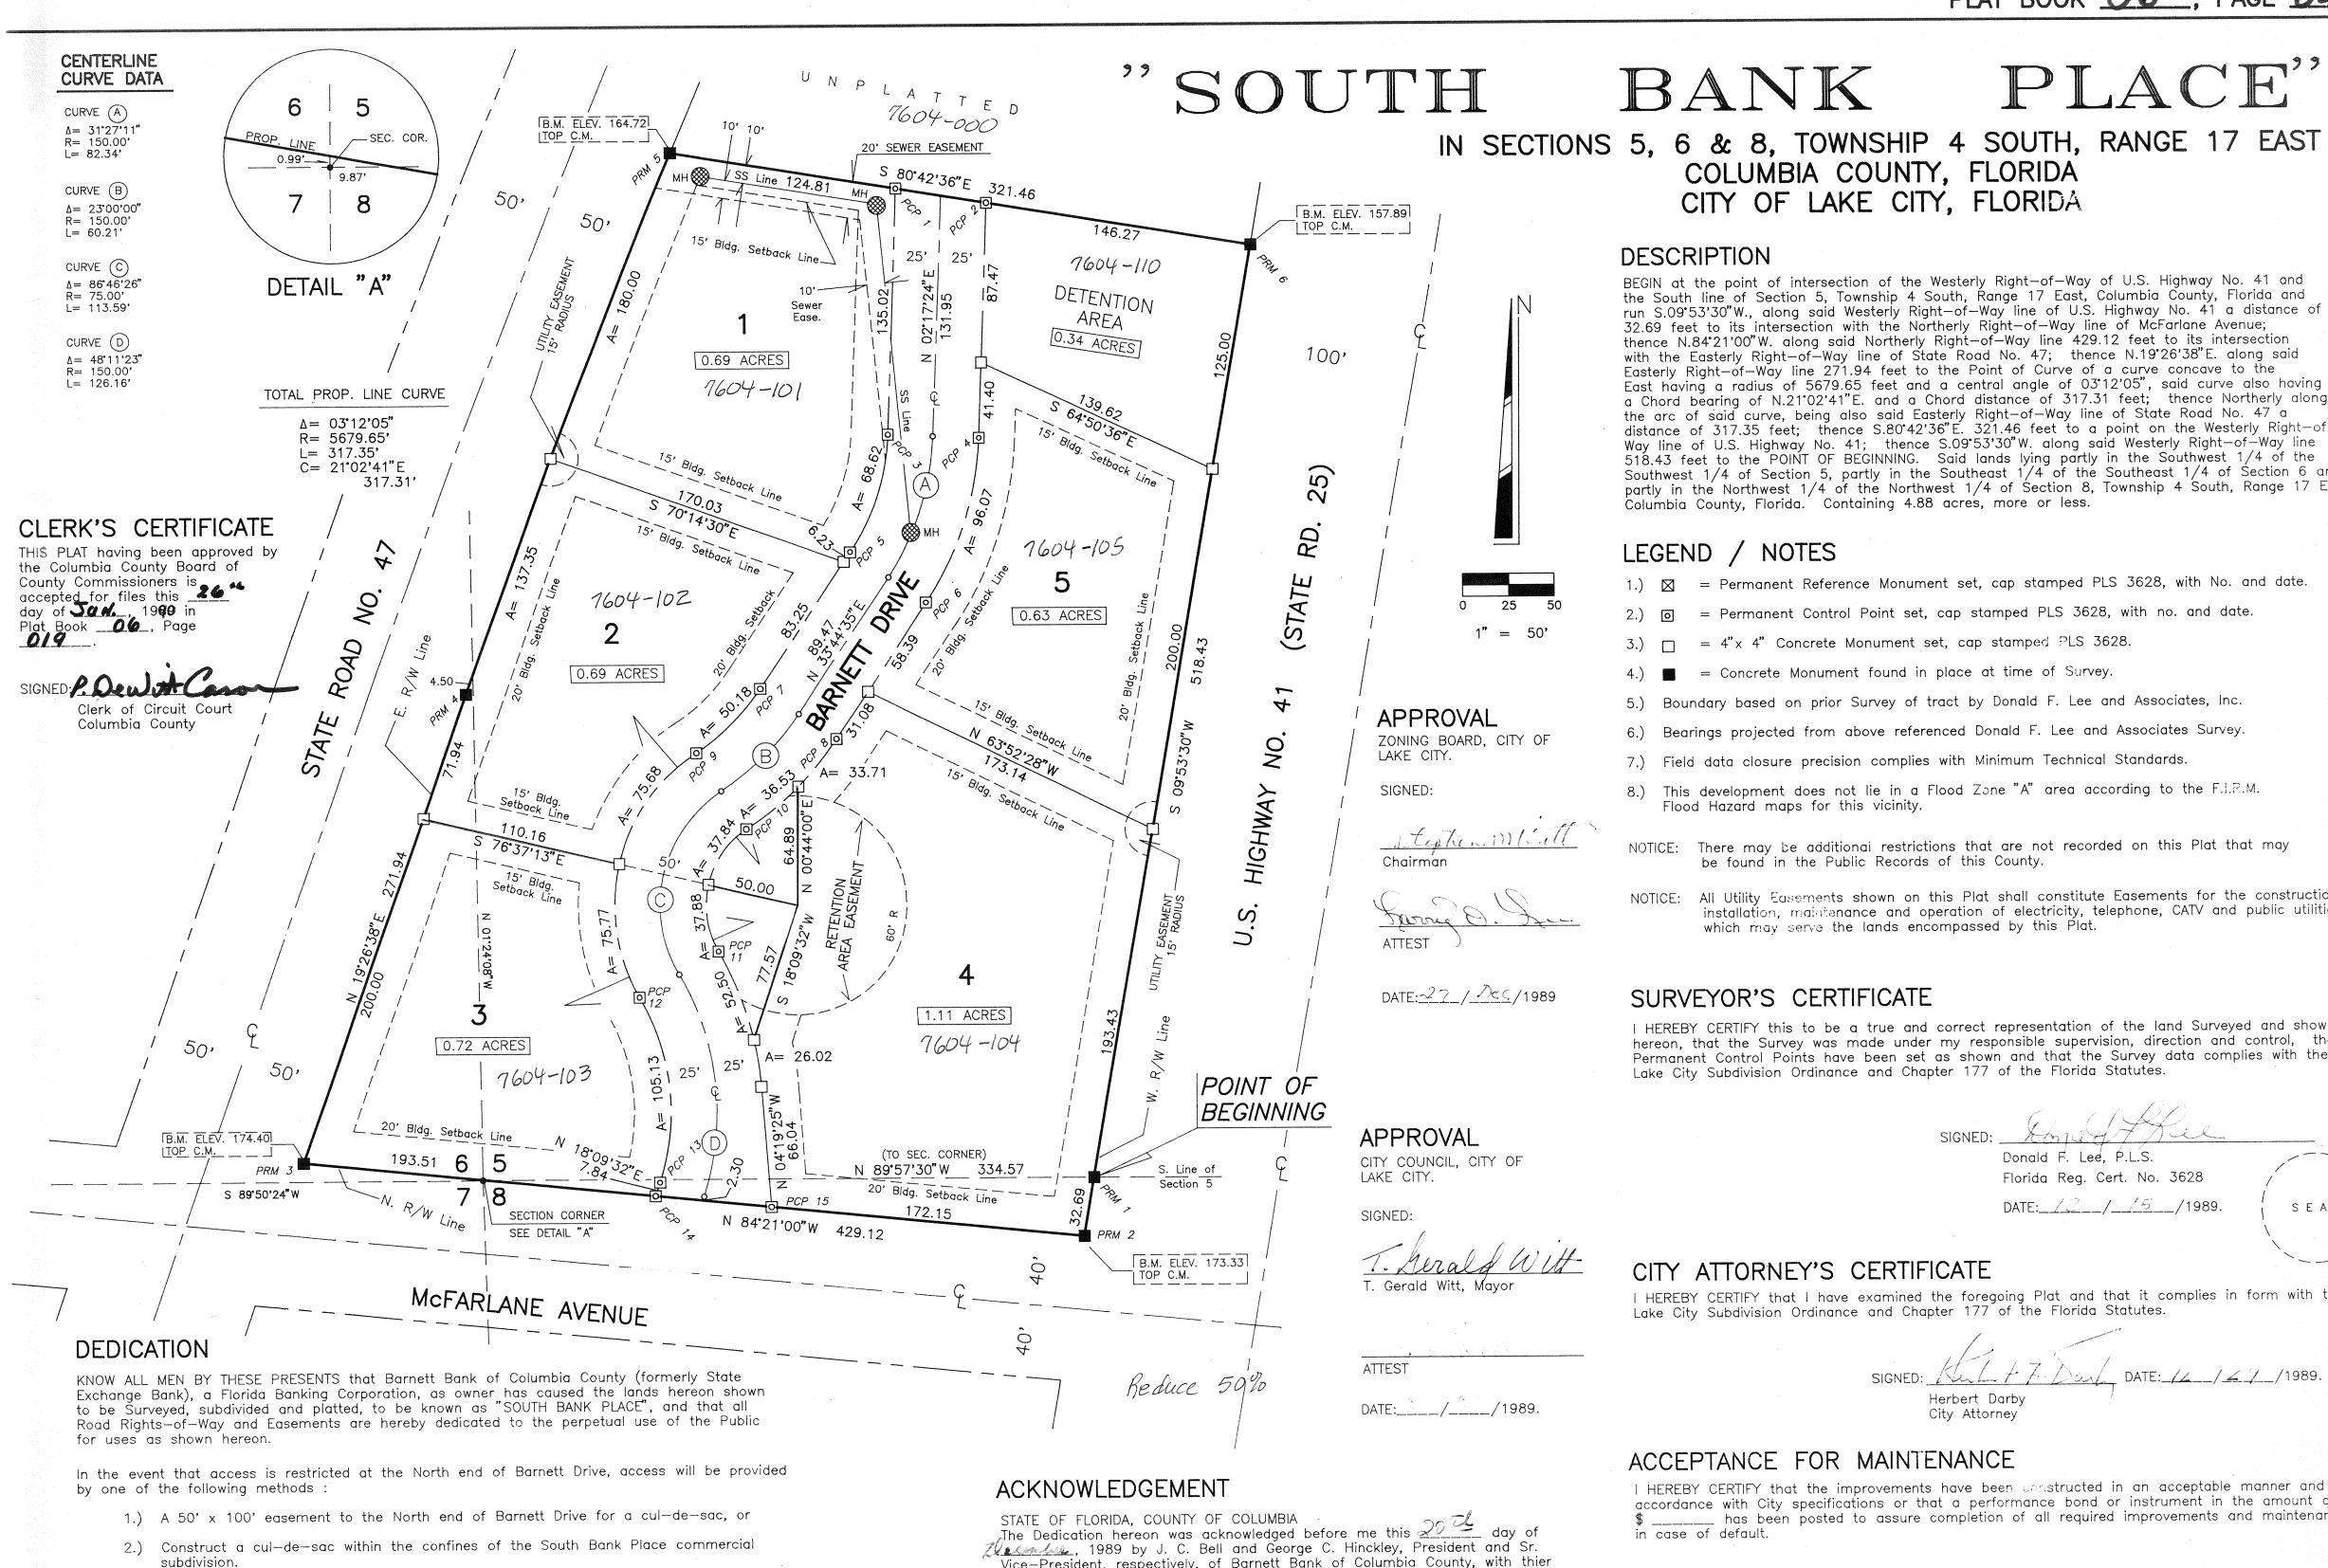

SEAL

BARNETT BANK OF COLUMBIA COUNTY, LAKE CITY, FLORIDA

JERCHOVIN

George/C. Hinckley, Sr. Vice-Pres.

J. C. Bell, President

Vice-President, respectively, of Barnett Bank of Columbia County, with thier seals affixed hereto.

NOTARY PUBLIC, State of Florida at Large My Commission expires: 1-1-11

SEAL

OF

W. Terry Crews

PREPARED BY: Donald F. Lee and Associates, Inc.

SEAL

SURVEYORS - ENGINEERS PH: (904)755-6166 LAKE CITY, FLORIDA

ACCEPTANCE FOR MAINTENANCE I HEREBY CERTIFY that the improvements have been constructed in an acceptable manner and in accordance with City specifications or that a performance bond or instrument in the amount of ___ has been posted to assure completion of all required improvements and maintenance

Director of Public Works

W.O. No. 88-809